


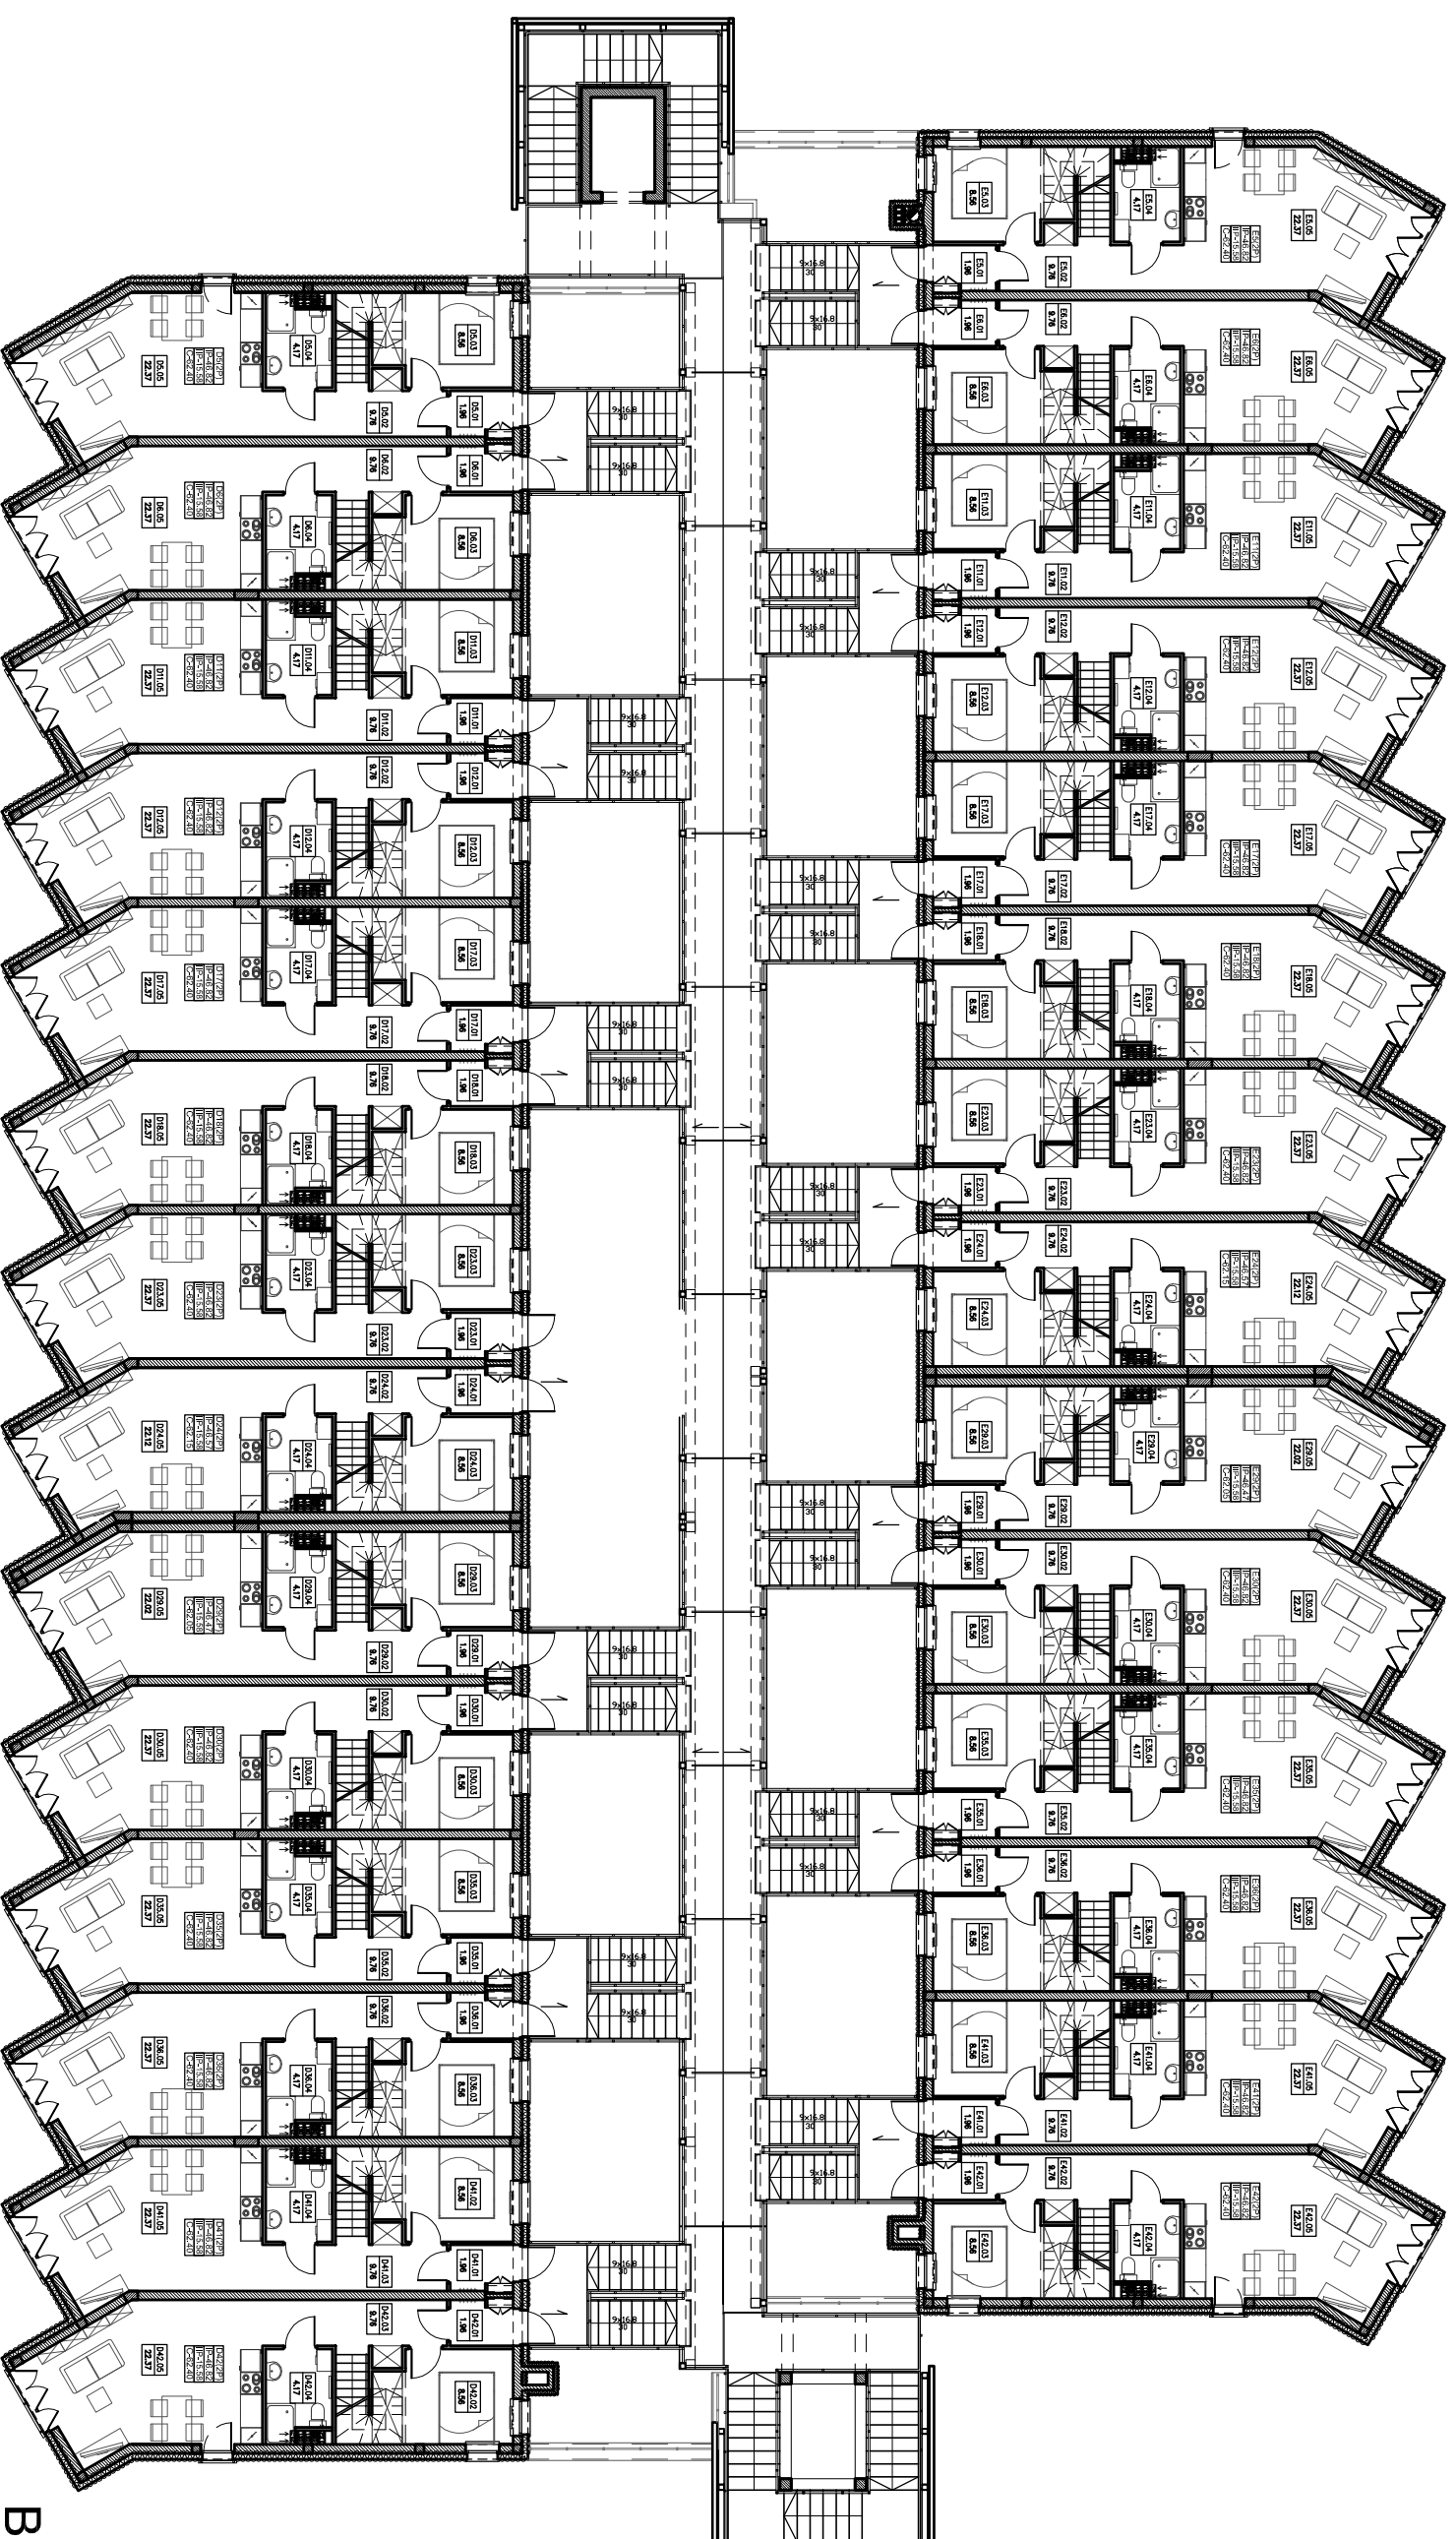

BUDYNEK "E"

E5(2P)	E6(2P)	E11(2P)	E12(2P)	E17(2P)	E18(2P)	E23(2P)	E24(2P)	E29(2P)	E30(2P)	E35(2P)	E36(2P)	E41(2P)	E42(2P)
IP-46.82	IP-46.82	IP-46.82	IP-46.82	IP-46.82	IP-46.82	IP-46.82	IP-46.57	IP-46.47	IP-46.82	IP-46.82	IP-46.82	IP-46.82	IP-46.82
IIP-15.58	IIP-15.58	IIP-15.58	IIP-15.58	IIP-15.58	IIP-15.58	IIP-15.58	IIP-15.58	IIP-15.58	IIP-15.58	IIP-15.58	IIP-15.58	IIP-15.58	IIP-15.58
C-62.40	C-62.40	C-62.40	C-62.40	C-62.40	C-62.40	C-62.40	C-62.15	C-62.05	C-62.40	C-62.40	C-62.40	C-62.40	C-62.40



D5(2P)	D6(2P)	D11(2P)	D12(2P)	D17(2P)	D18(2P)	D23(2P)	D24(2P)	D29(2P)	D30(2P)	D35(2P)	D36(2P)	D41(2P)	D42(2P)
IP-46.82	IP-46.82	IP-46.82	IP-46.82	IP-46.82	IP-46.82	IP-46.82	IP-46.57	IP-46.47	IP-46.82	IP-46.82	IP-46.82	IP-46.82	IP-46.82
IIP-15.58	IIP-15.58	IIP-15.58	IIP-15.58	IIP-15.58	IIP-15.58	IIP-15.58	IIP-15.58	IIP-15.58	IIP-15.58	IIP-15.58	IIP-15.58	IIP-15.58	IIP-15.58
C-62.40	C-62.40	C-62.40	C-62.40	C-62.40	C-62.40	C-62.40	C-62.15	C-62.05	C-62.40	C-62.40	C-62.40	C-62.40	C-62.40

BUDYNEK "D"